



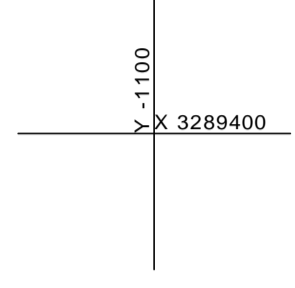

COORDINATE SYSTEM WGS1 BASED ON WGS 84 ELLIPSOID

N/A/E	Y	X	Z	DESCRIPTION
NH1	1 155.195	3 289 451.489	59.865	16mm Iron Peg in Earth
NH2	1 145.889	3 289 478.196	59.086	16mm Iron Peg in Earth

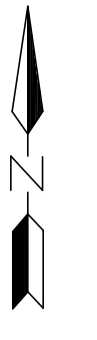

84

1197

1195

81

82

77

78

79

80

81

82

STONEBRIDGE

STONEBRIDGE

STONEBRIDGE

STONEBRIDGE

STONEBRIDGE

STONEBRIDGE

LOT JUNE

LOT INTABA

STONEBRIDGE

LOT INTABA

STONEBRIDGE

LOT INTABA

LOT INTABA

LOT INTABA


STONEBRIDGE

STONEBRIDGE

STONEBRIDGE

STONEBRIDGE

STONEBRIDGE

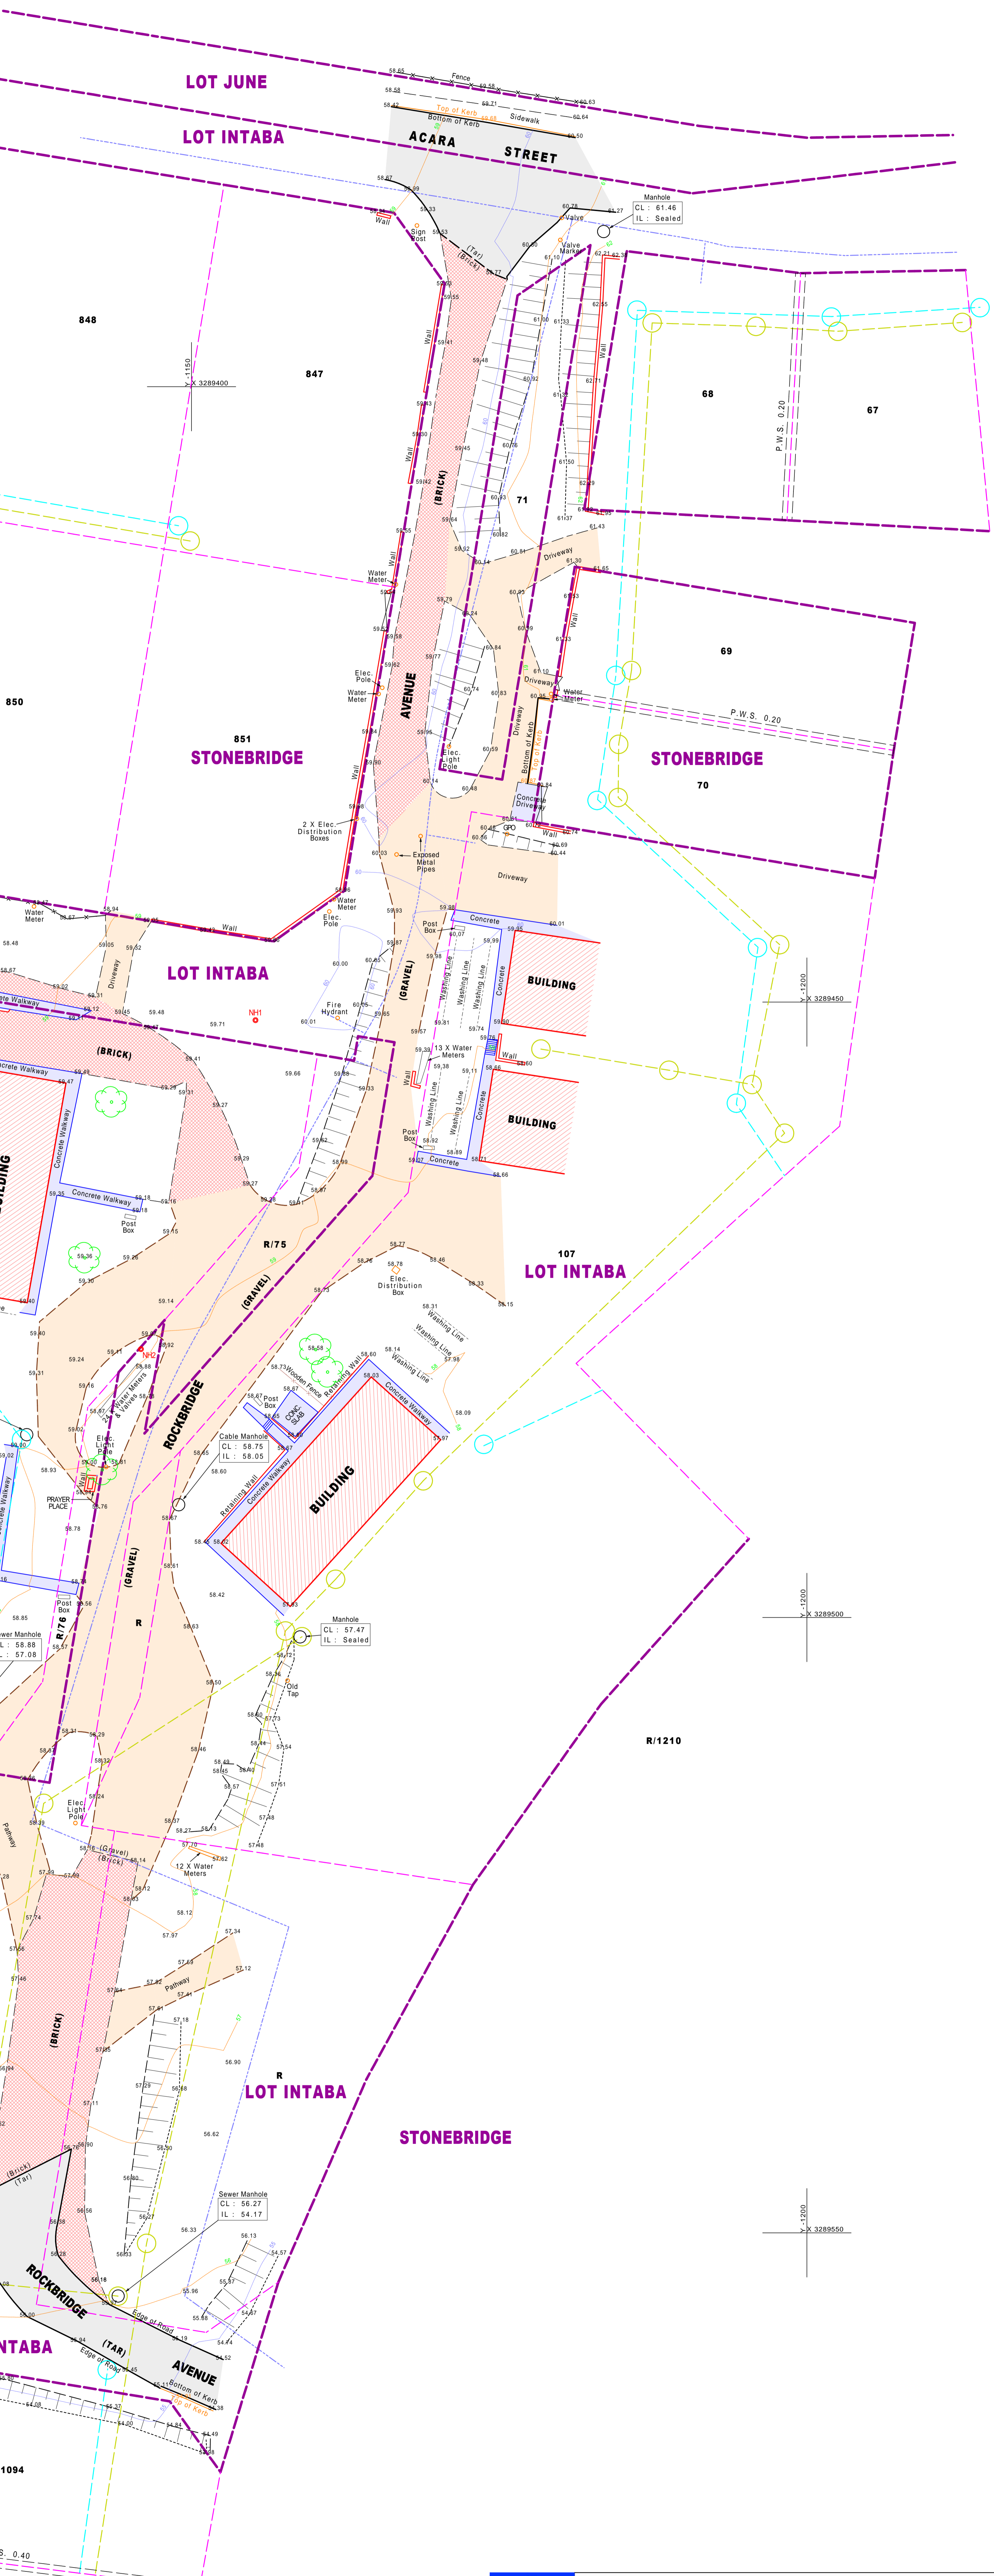

SERVICES OBTAINED FROM G.I.S.

—	SEWER
—	WATER
—	STORMWATER



ETHEKWINI MUNICIPALITY - SURVEYING AND LAND INFORMATION DEPT - ENGINEERING UNIT  
 DETAIL SURVEY  
**ROCKBRIDGE AVENUE - STONEBRIDGE - PHOENIX**

PLAN No.	E2011:115
SURVEYED BY	N. Ndaba
DRAWN BY	B. Govender
SCALE	1:200 - A0
DATE	February 2012